


PLAN VIEW

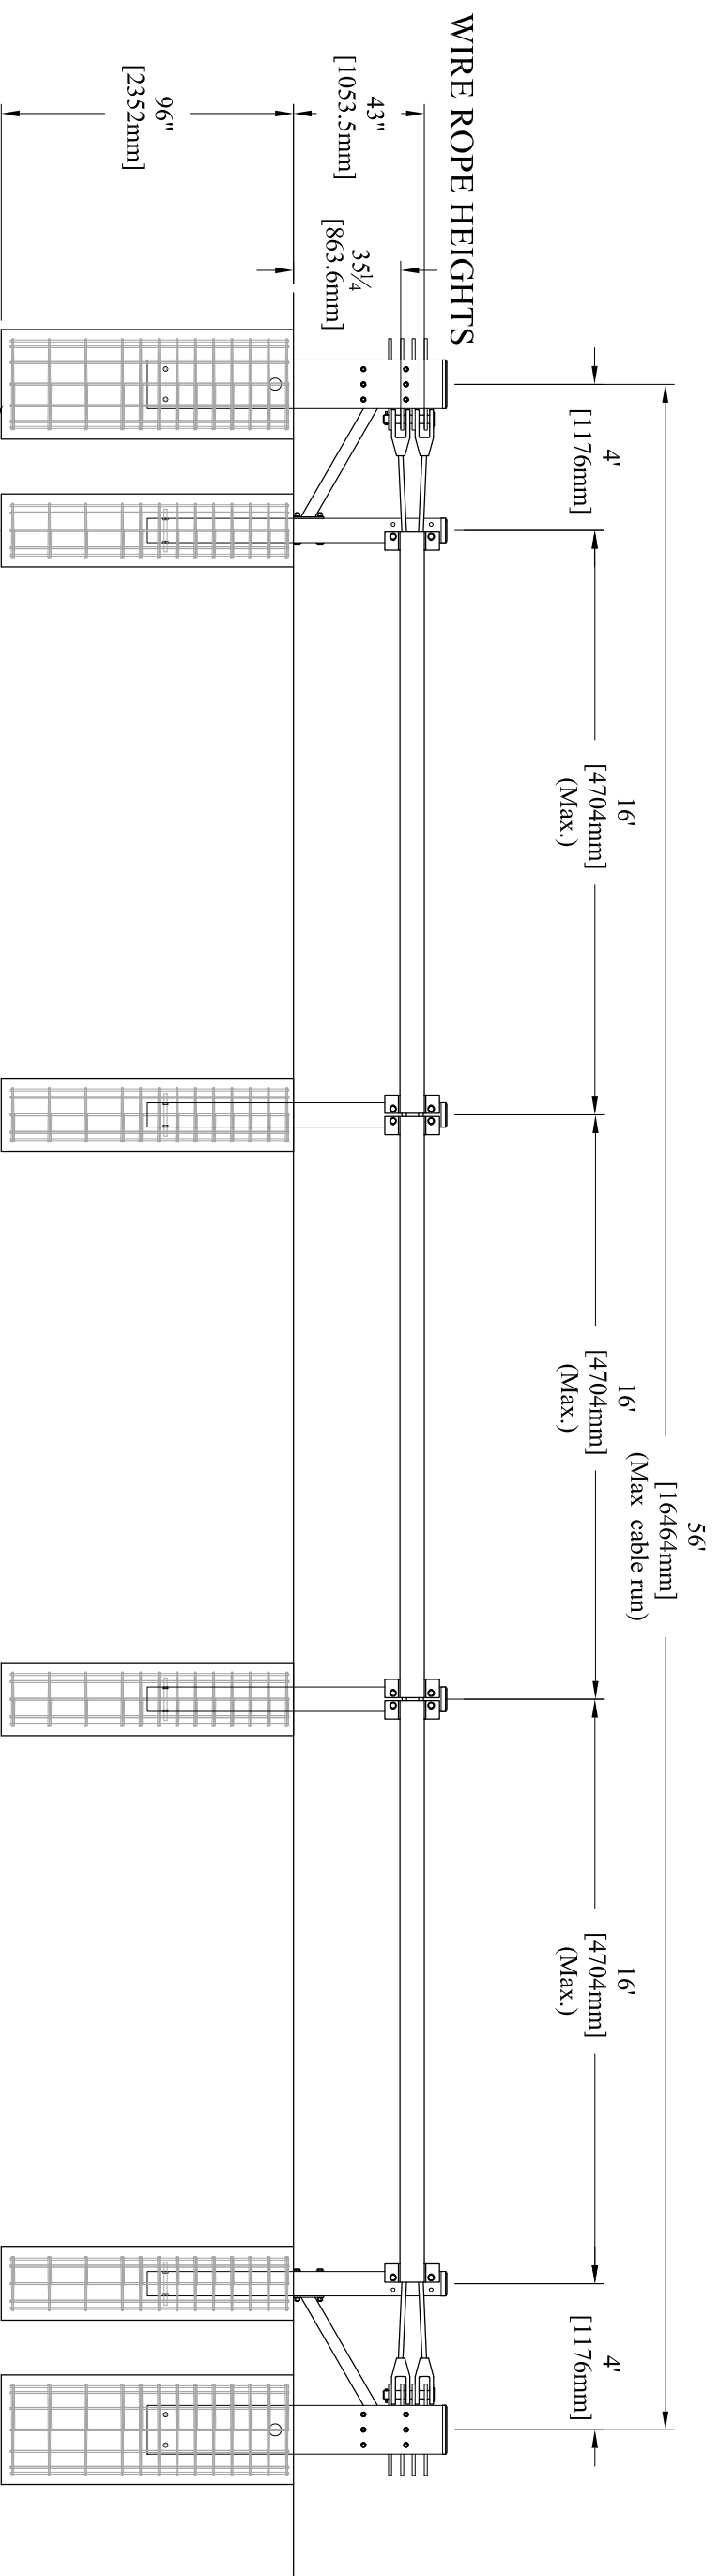

FOUNDATION/REBAR DETAILS
SEE SHEET 7

ELEVATION VIEW

NOTES:

- Concrete is 4000 psi. minimum unconfined compressive strength.
- All reinforcing bars (rebar) are ASTM A615 grade 60

Unless Noted Otherwise		PROPRIETARY INFORMATION	
X :xxx	Decimal :xxx	1/16 :160	DOT/DOT SCALE DOT DRAWING
.xxxx	Decimal :xxxx	1/32 :320	DOT DRAWING Angular = 0.5°
REVISION HISTORY		This drawing is the property of AMERISTAR. This drawing may not be duplicated or used in whole or in part for the making of drawings, prints or parts to the extent of or in lieu of the original drawing. In accepting this drawing, the recipient agrees to keep the information contained confidential.	
REV	ECN	AUTHOR	DATE
A		NJB	05/04/15
DESCRIPTION		INITIAL ARCHITECTURAL LAYOUT RELEASE	
TITLE:		STALWART M50-P1 SINGLE RUN LAYOUT	
DATE:		05/04/15	
DRN BY:		NJB	
DRAWING NO:		SFR-M50-P1	
SHEET:		1	
REV:		A	

