



PLAN VIEW
SCALE 1 : 25

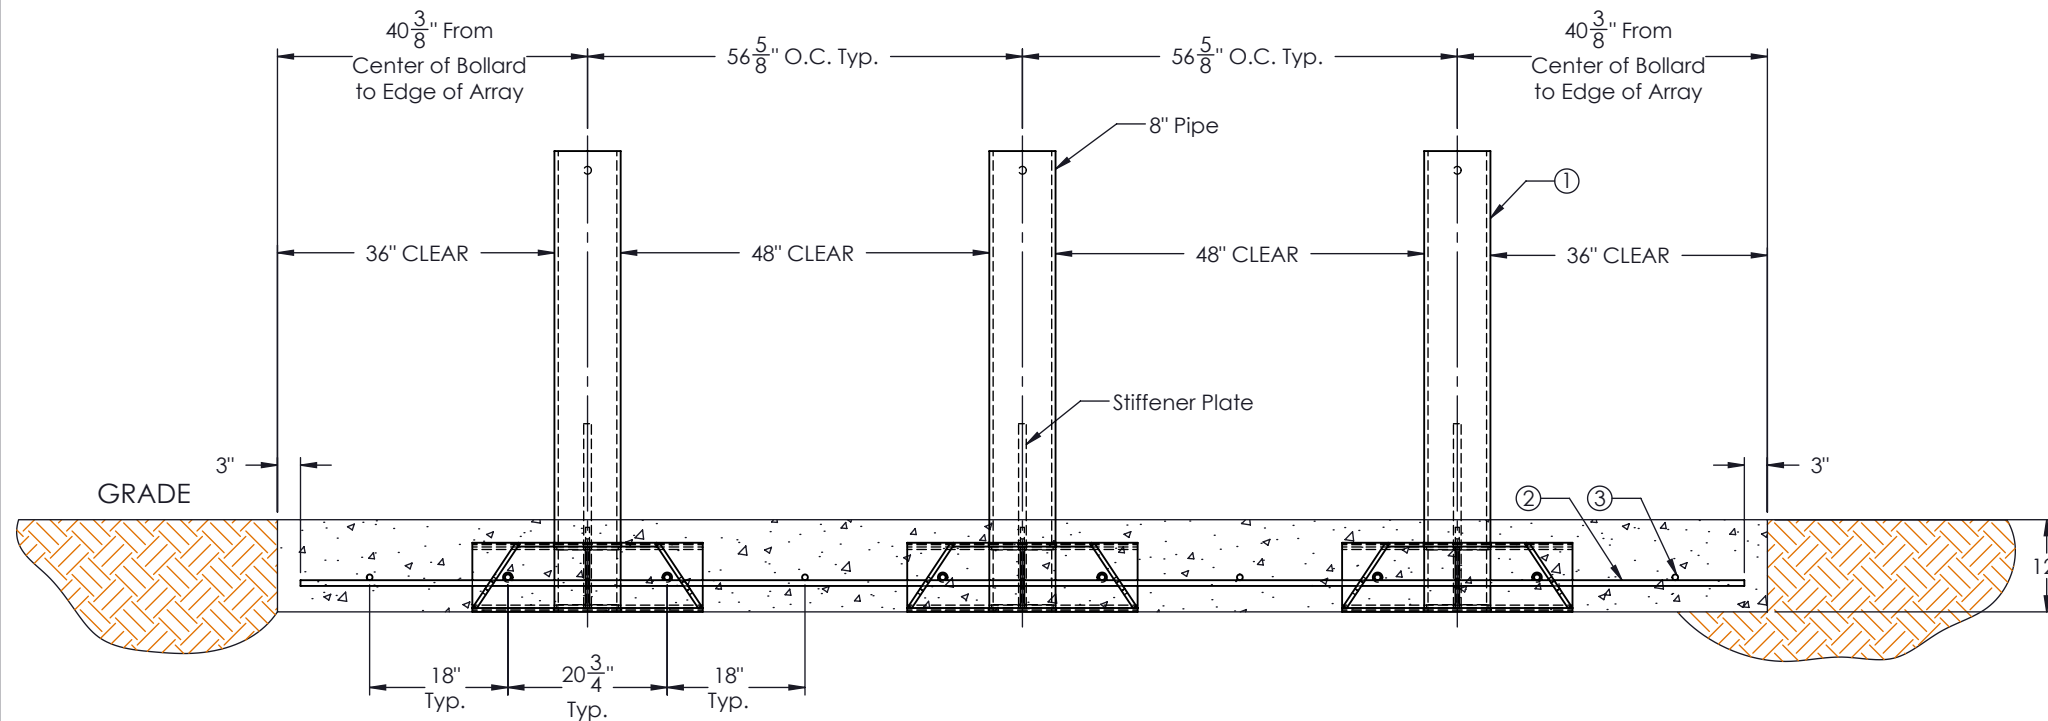

ELEVATION VIEW
SCALE 1 : 25

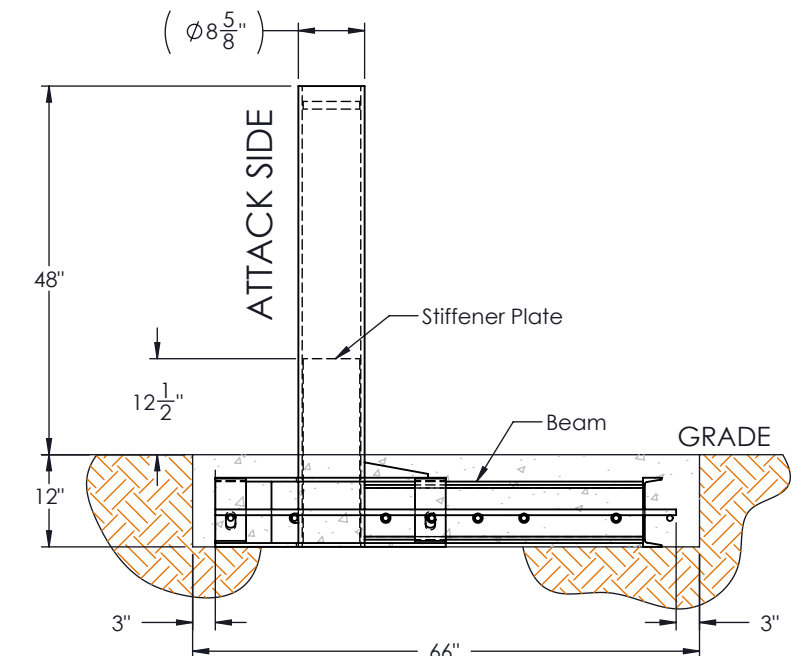

SIDE ELEVATION VIEW
SCALE 1 : 25

ITEM NO.	DESCRIPTION	MEASURE	QTY
1	M30 P1 Shallow Mount Bollard		3
2	#6 Horizontal Rebar	15'-8"	8
3	#6 Vertical Rebar	5'-0"	10

GENERAL NOTES

1. For additional information contact Gibraltar at 1-800-495-8957.
2. All concrete shall be per specification; minimum 4000PSI.
3. All rebar is #6 grade 60 and should have 3" clear cover.
4. The foundation dimensions shown represent the minimum. For arrays of more than 3 bollards expand with typical spacings, as shown.
5. Bollard coated per customer specification.

PROPRIETARY AND CONFIDENTIAL THE INFORMATION CONTAINED IN THIS DRAWING IS THE SOLE PROPERTY OF GIBRALTAR. ANY REPRODUCTION IN PART OR AS A WHOLE WITHOUT THE WRITTEN PERMISSION OF GIBRALTAR IS PROHIBITED.				PRODUCT: G-1131	SHEET DESCRIPTION: M30 P1 Shallow Mount Bollard System Layout	
REV # DESCRIPTION: 1 Approved for distribution 0 Issued for approval	DRAWN BY: JP	APPD BY: JH	DATE: 06/26/2019 05/29/2019	PROJECT: Standard		
				SCALE: Varies	SHEET: 1 OF 1	DWG # G-1131-SL