
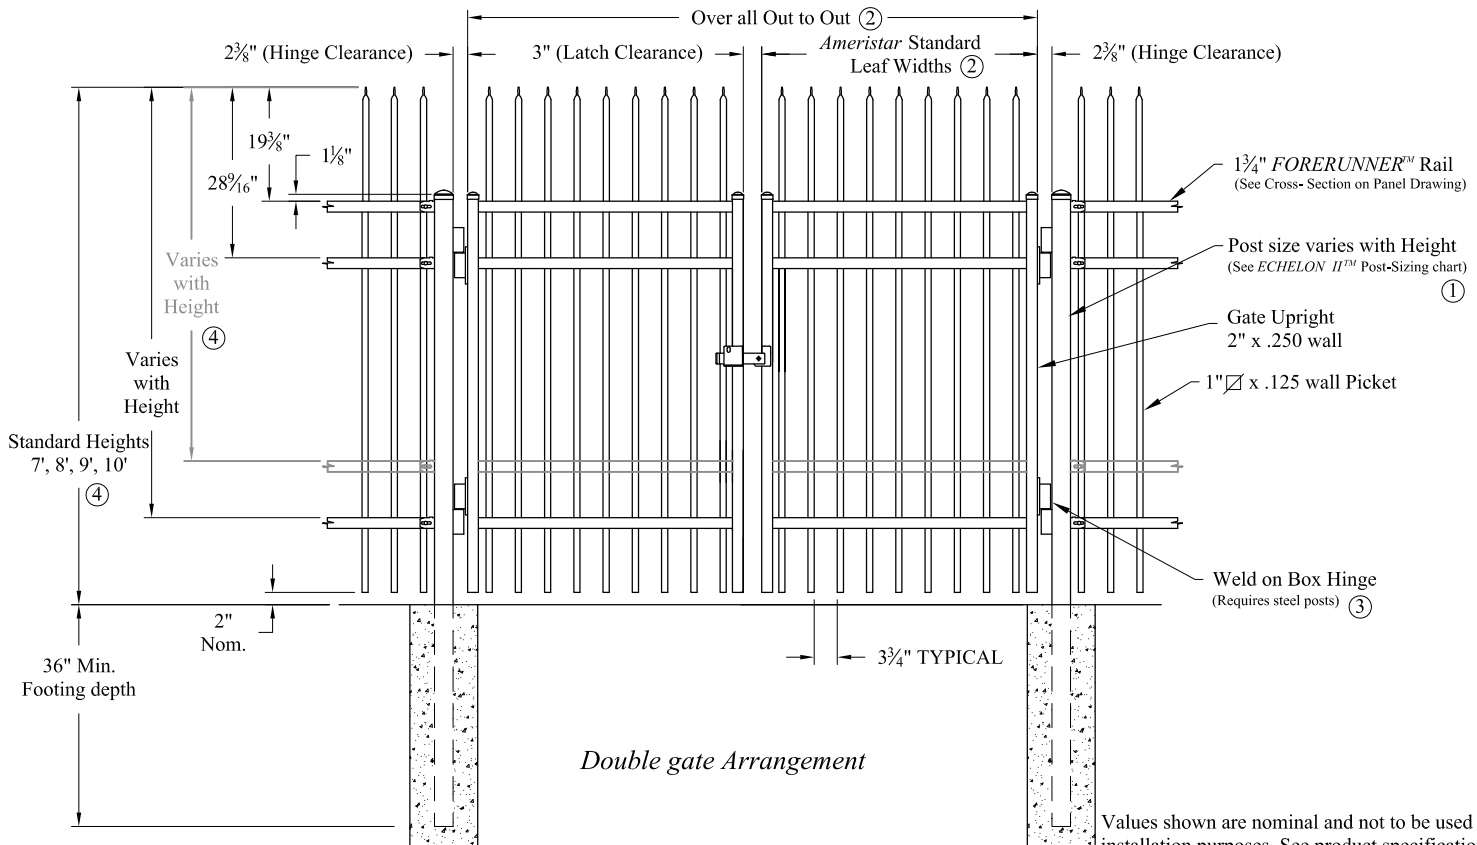


Single gate Arrangement

NOTES:

- 1.) Post size depends on fence height, weight and wind loads. See ECHELON II™ post sizing chart.
- 2.) See Ameristar gate table for standard out to outs. Custom gate openings available for special out to out/leaf widths.
- 3.) Additional styles of gate hardware are available on request. This could change the Latch & Hinge Clearance.
- 4.) Fourth rail optional. Some heights noted require the fourth rail

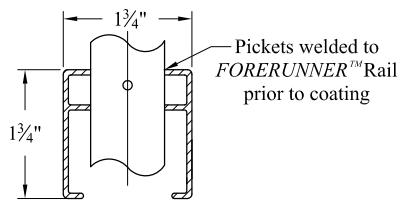

Double gate Arrangement

INDUSTRIAL STRENGTH ALUMINUM

Title: **ECHELON II INVINCIBLE 3/4-RAIL SGL & DBL GATE**

DR: NJB	SH . 1 of 1	SCALE: DO NOT SCALE
CK: BS	Date 2-07-12	REV: e



AMERISTAR®

1555 N. Mingo
Tulsa, OK 74116
1-888-333-3422
www.ameristarfence.com