


**NOTES:**

- 1.) Post size depends on fence height, weight and wind loads. See MONTAGE II™ specifications for post sizing chart.
- 2.) See Ameristar gate table for standard out to outs. Custom gate openings available for special out to out/leaf widths.
- 3.) Additional styles of gate hardware are available on request. This could change the Latch & Hinge Clearance.
- 4.) Third & Forth rail optional.

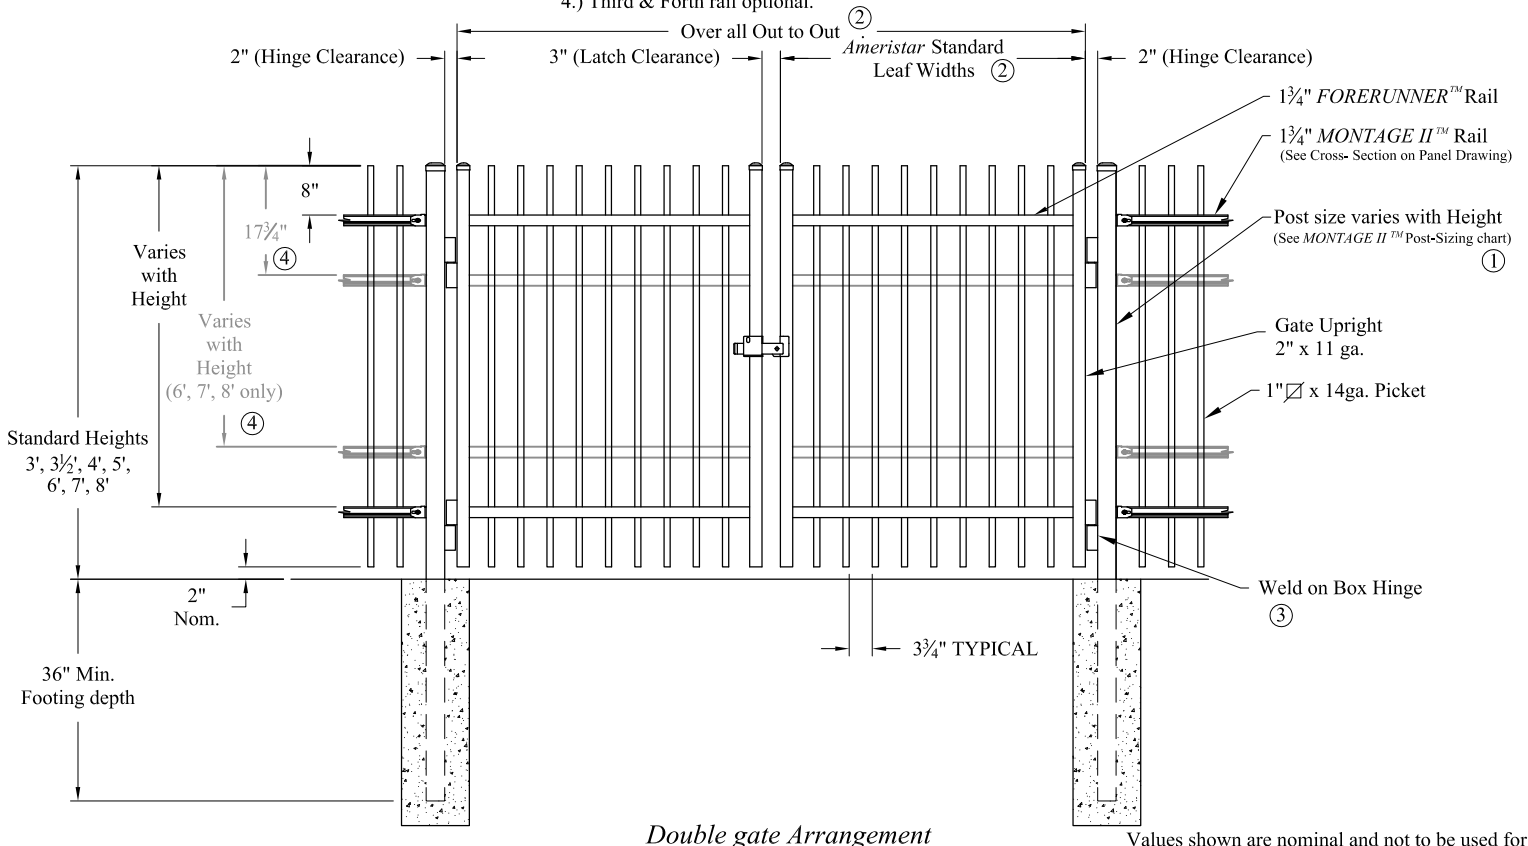

Values shown are nominal and not to be used for installation purposes. See product specification for installation requirements.

**INDUSTRIAL STRENGTH STEEL**

Title: **MONTAGE II GENESIS 2/3/4-RAIL SGL & DBL GATE**

DR: RTM	SH . 1 of 1	SCALE: DO NOT SCALE
CK: ME	Date 6/28/10	REV: b



**AMERISTAR®**

1555 N. Mingo  
Tulsa, OK 74116  
1-888-333-3422  
www.ameristarfence.com