
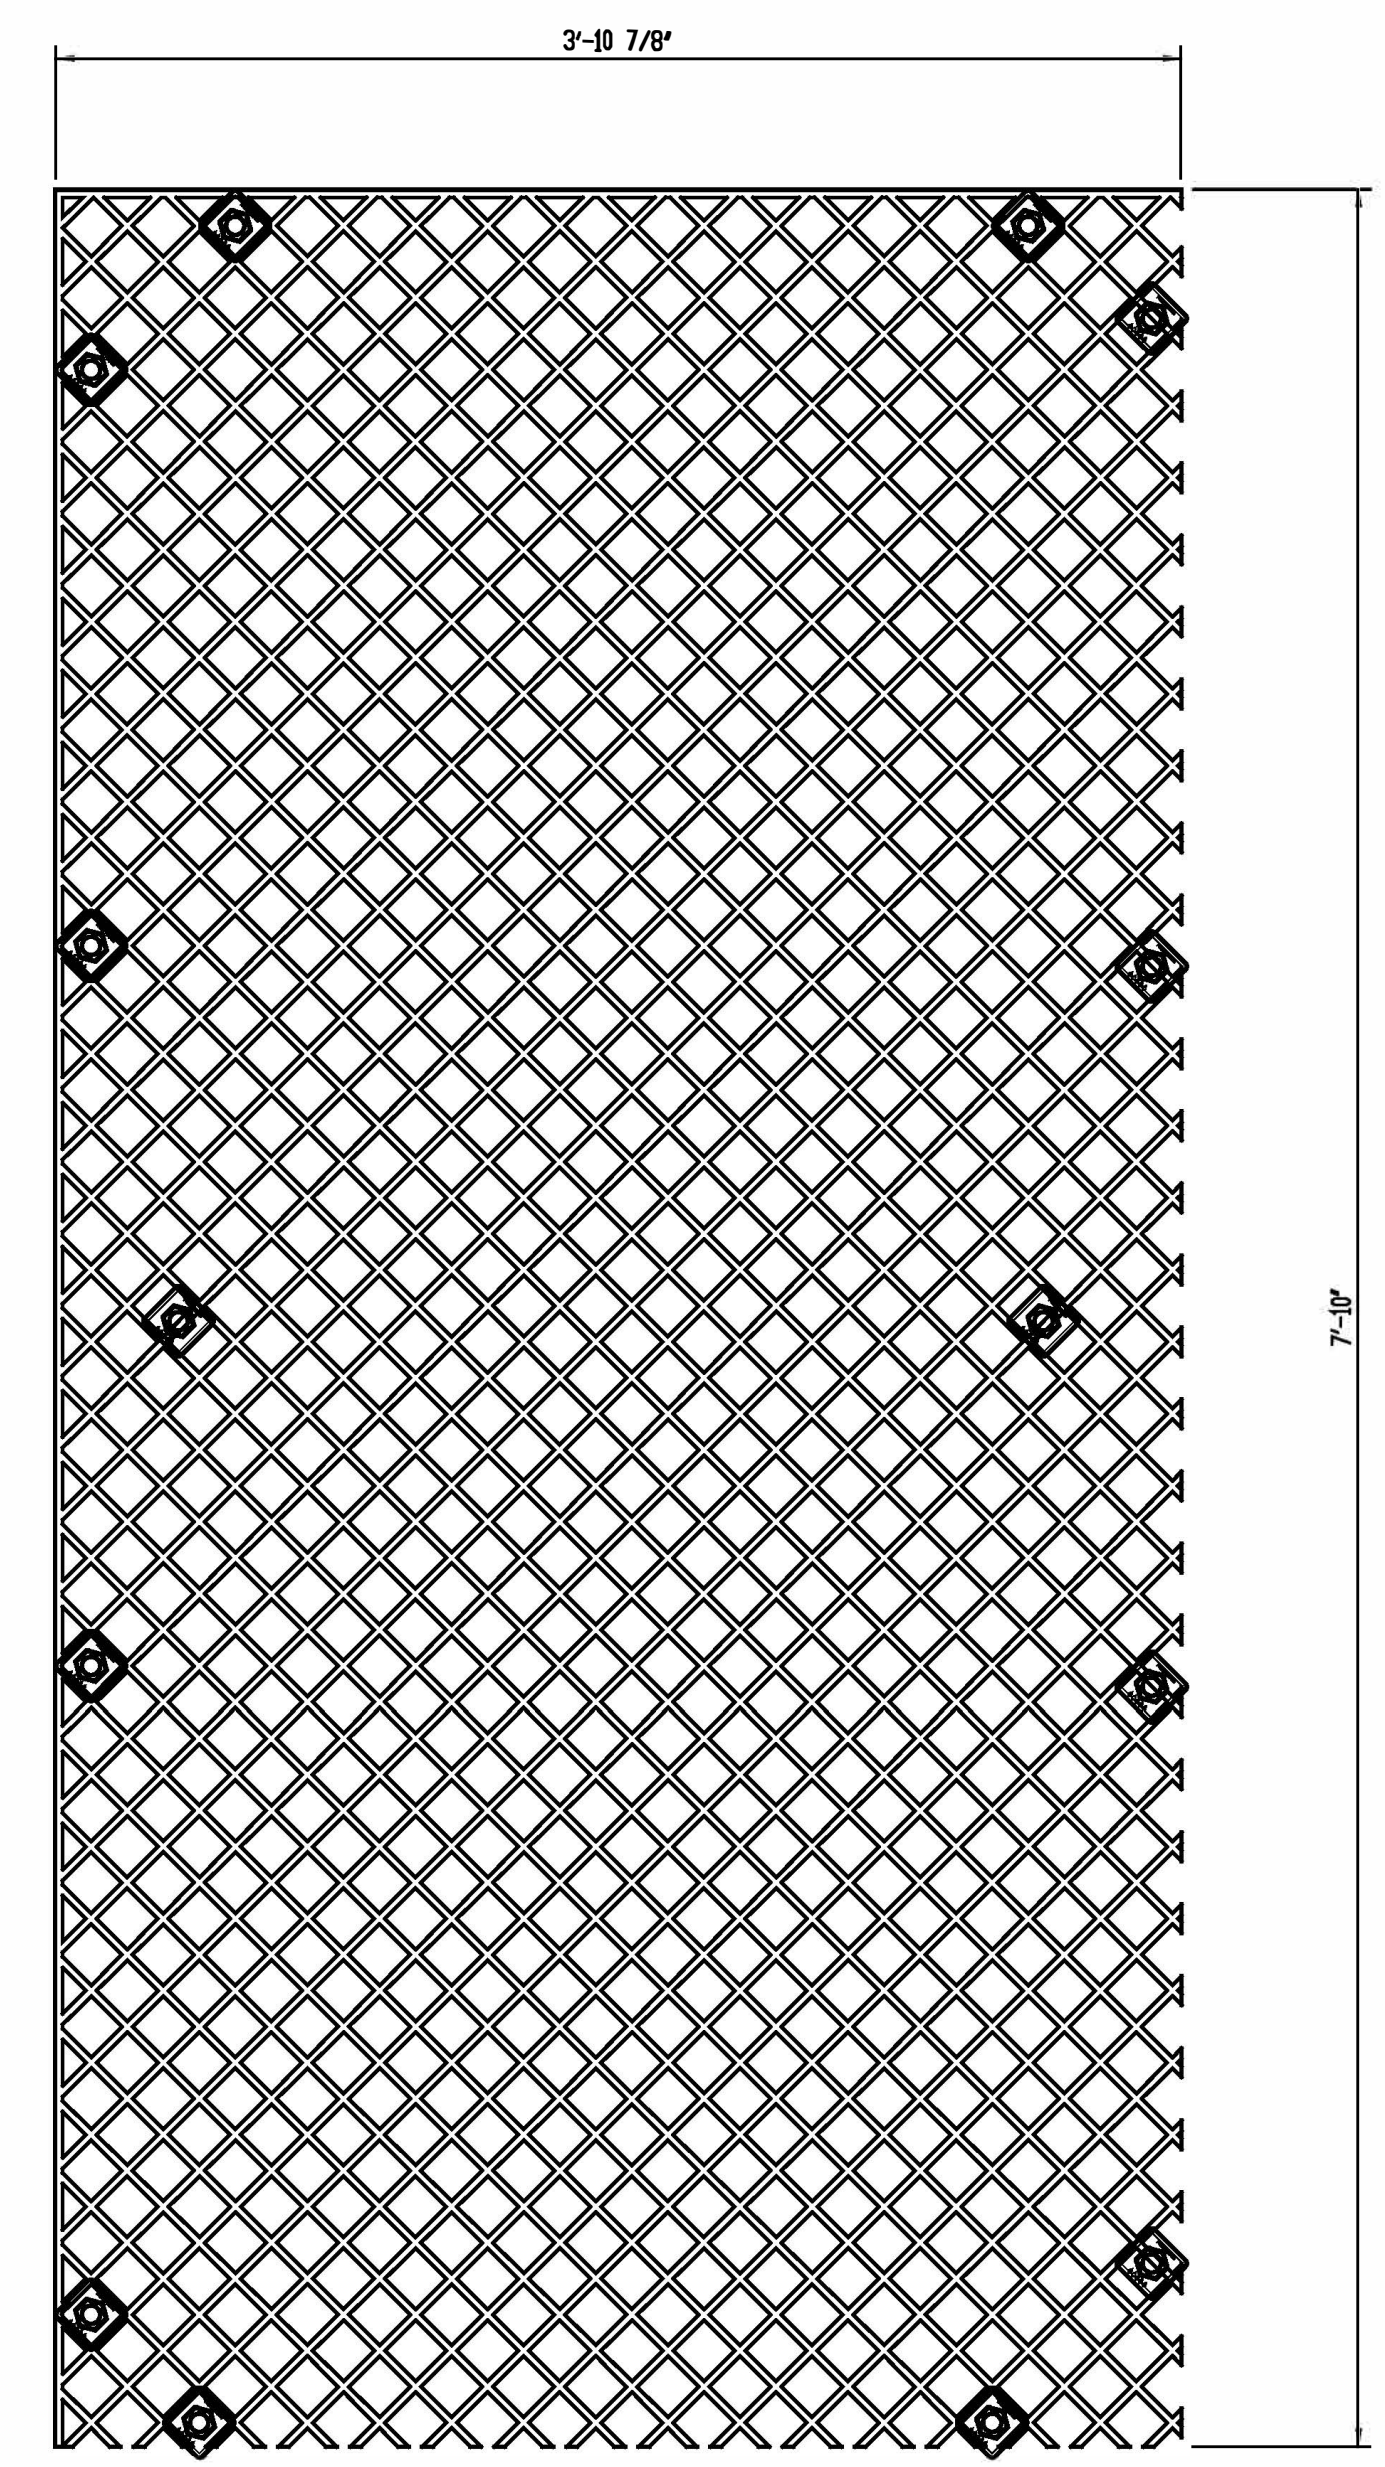


ONE (1) GATE ASSEMBLIES  
REQUIRED AS SHOWN

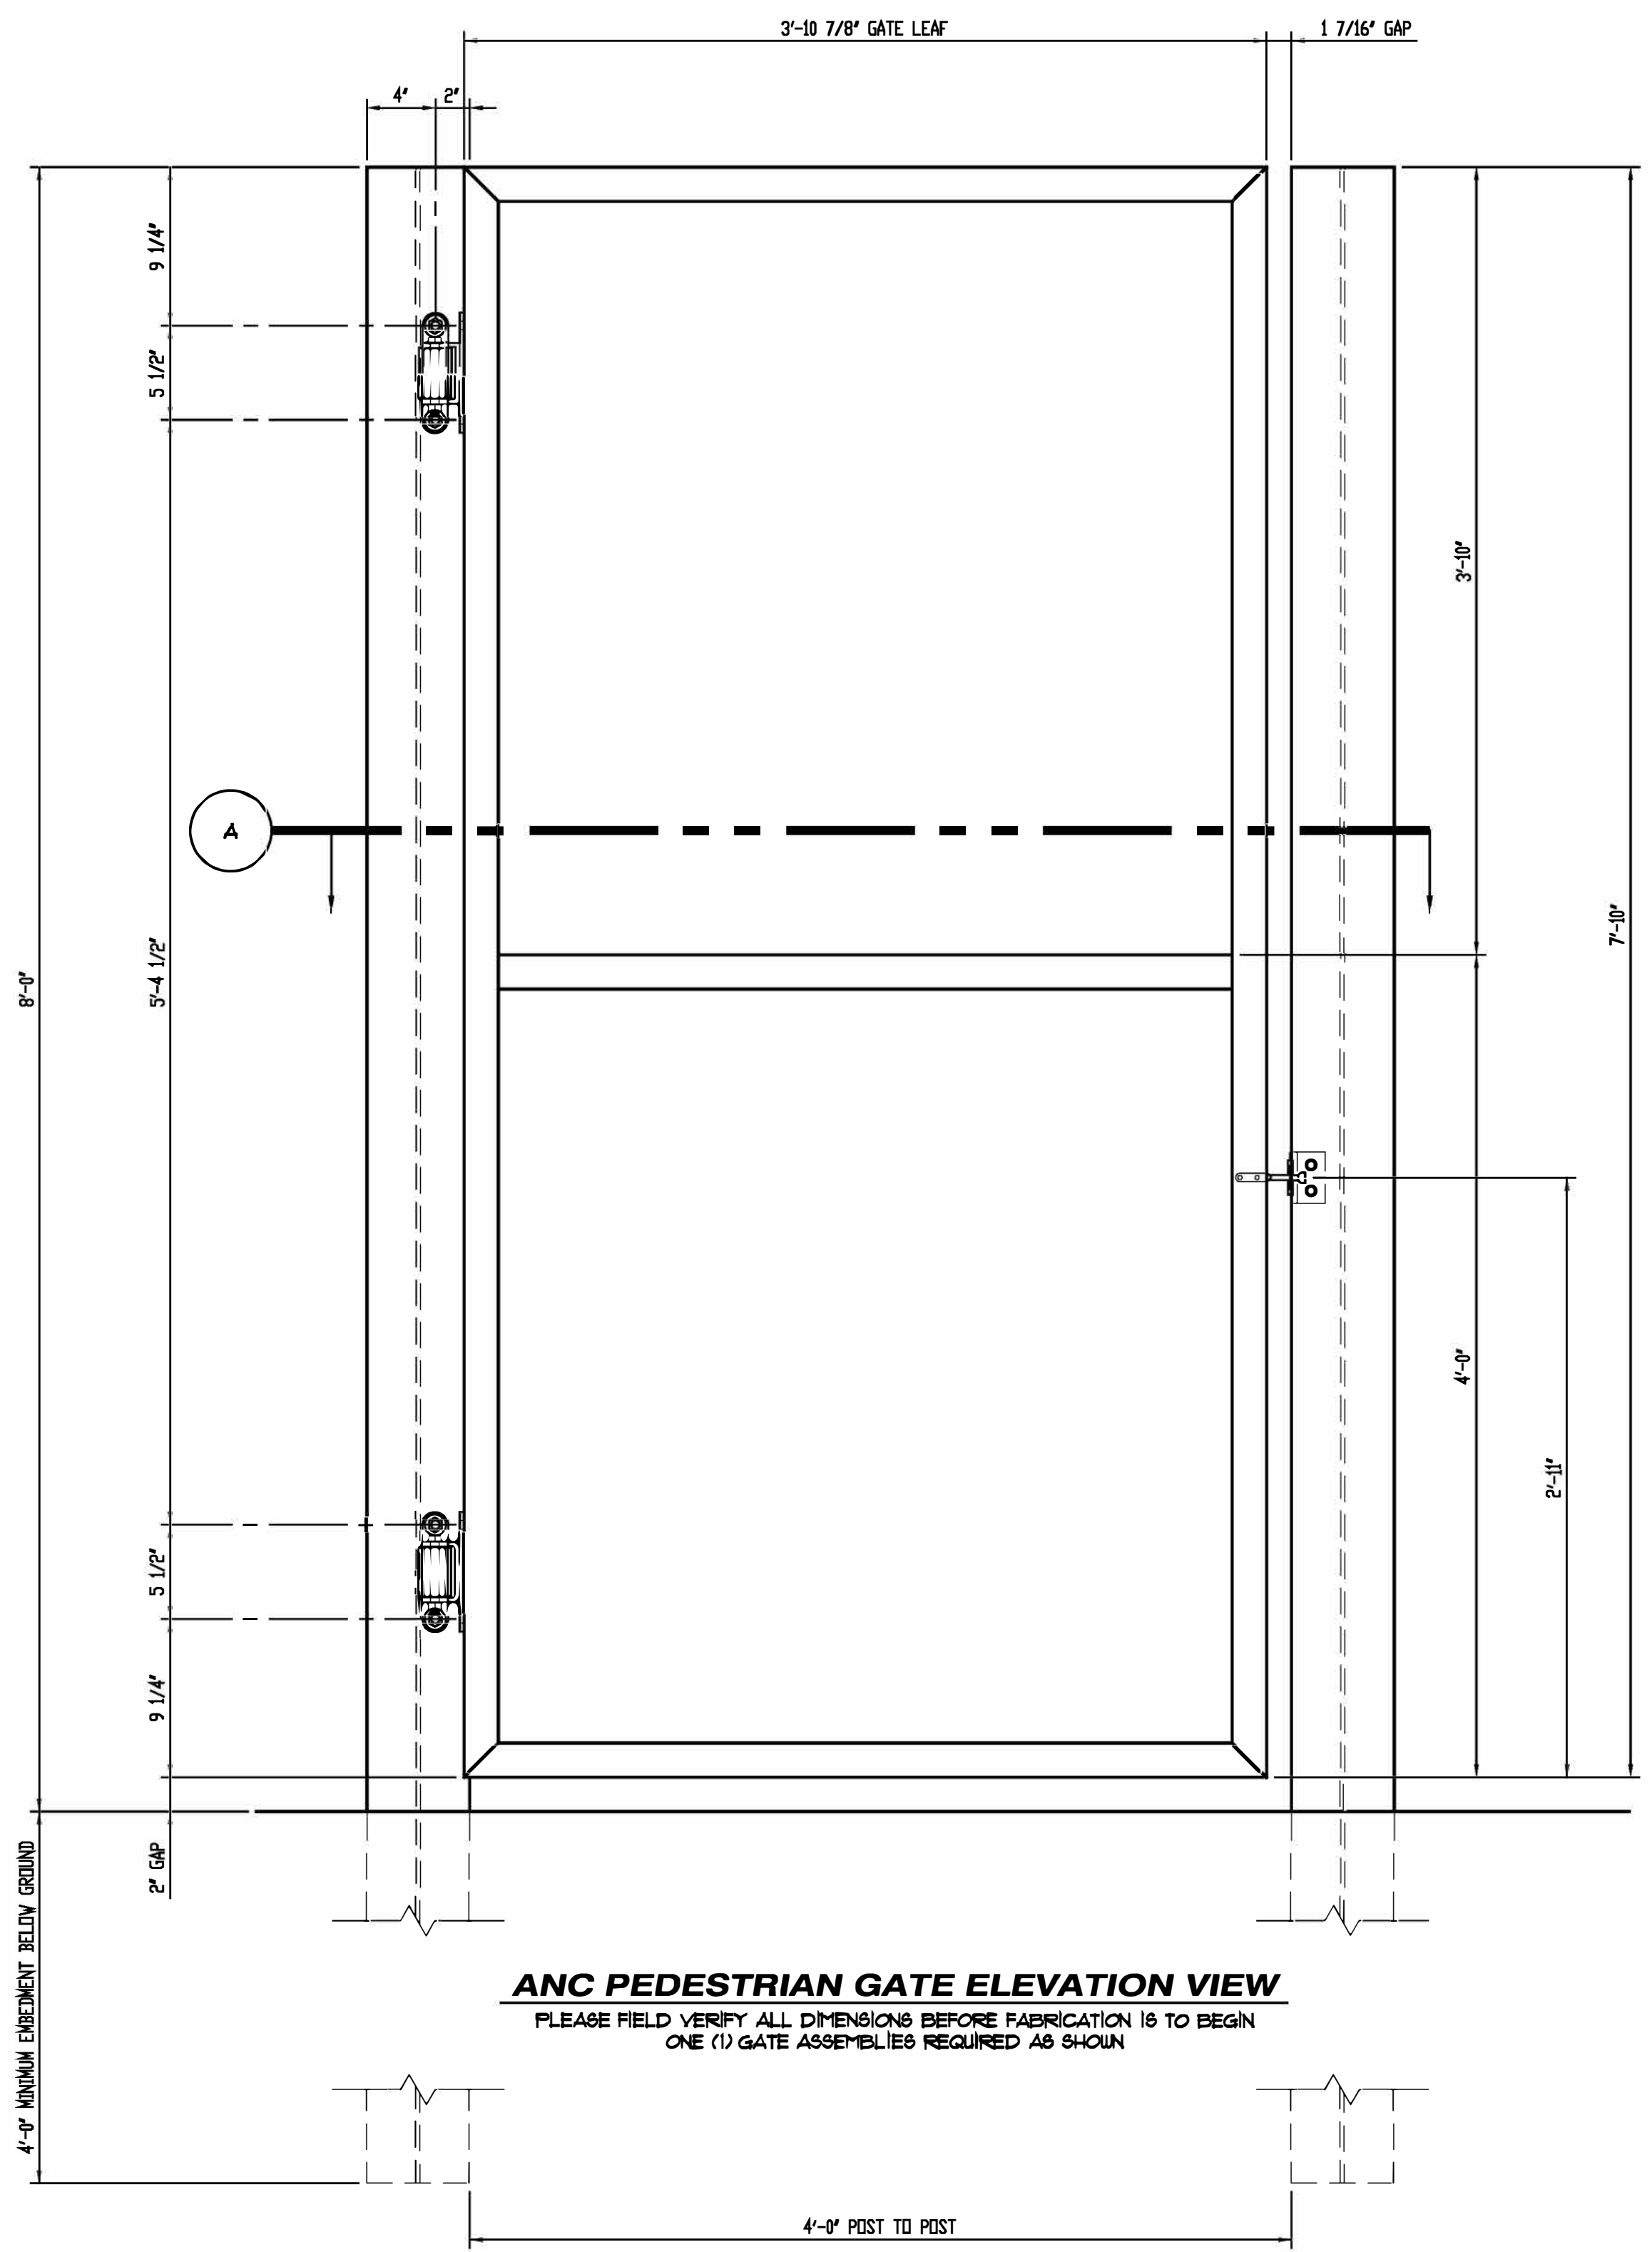

ALUMINUM & STAINLESS STEEL GATE LATCH (BY STANLEY)

**ANC PEDESTRIAN GATE ELEVATION VIEW**  
PLEASE FIELD VERIFY ALL DIMENSIONS BEFORE FABRICATION IS TO BEGIN  
ONE (1) GATE ASSEMBLIES REQUIRED AS SHOWN

**ANC GATE PANEL MESH ELEVATION VIEW**  
PLEASE FIELD VERIFY ALL DIMENSIONS BEFORE FABRICATION IS TO BEGIN  
ONE (1) GATE ASSEMBLIES REQUIRED AS SHOWN

No back charges will be allowed on labor or materials unless written authorization is given by Seasafe

Seasafe is not responsible for verifying field dimensions. All field dimensions are to be verified by others.

- GENERAL NOTES:**
- PLEASE FIELD VERIFY ALL DIMENSIONS BEFORE FABRICATION IS TO BEGIN.
  - ONE (1) GATE ASSEMBLIES REQUIRED AS SHOWN.
  - 
  - 
  -

**MATERIAL SPECIFICATIONS:**

**AMIDD ANC FENCE PANEL:**  
1" THICK ANC 1.76" DIAMOND MESH, COLOR: DARK GRAY

**STRUCTURALS:**  
ANC, EXTRUDED, COLOR: GRAY

**HARDWARE:**  
H.H. BOLTS W/ WASHERS & NUTS, 316 S.S.  
S.S. POP RIVETS

CUSTOMER:  
**CUSTOMER**  
ANC 4 FOOT OPENING PEDESTRIAN SWING GATE



NO.	BY	REVISIONS	DATE
0	S.A.P.	RELEASED FOR FABRICATION	4-1-2015

SALES NO.: \_\_\_\_\_  
JOB NO.: \_\_\_\_\_  
DRAWN BY: **W. HARDENBERG**  
DATE: **2017-01-31**  
SCALE: **1 1/2" = 1'-0"**  
DRAWING NO.: **P-8-4-1.0**  
SHEET: **1 OF 1**  
CUSTOMER PO NO.: \_\_\_\_\_