


**PLAN VIEW**

NOTE:  
SEE FOUNDATION PRINTS  
FOR CONDUIT LOCATIONS

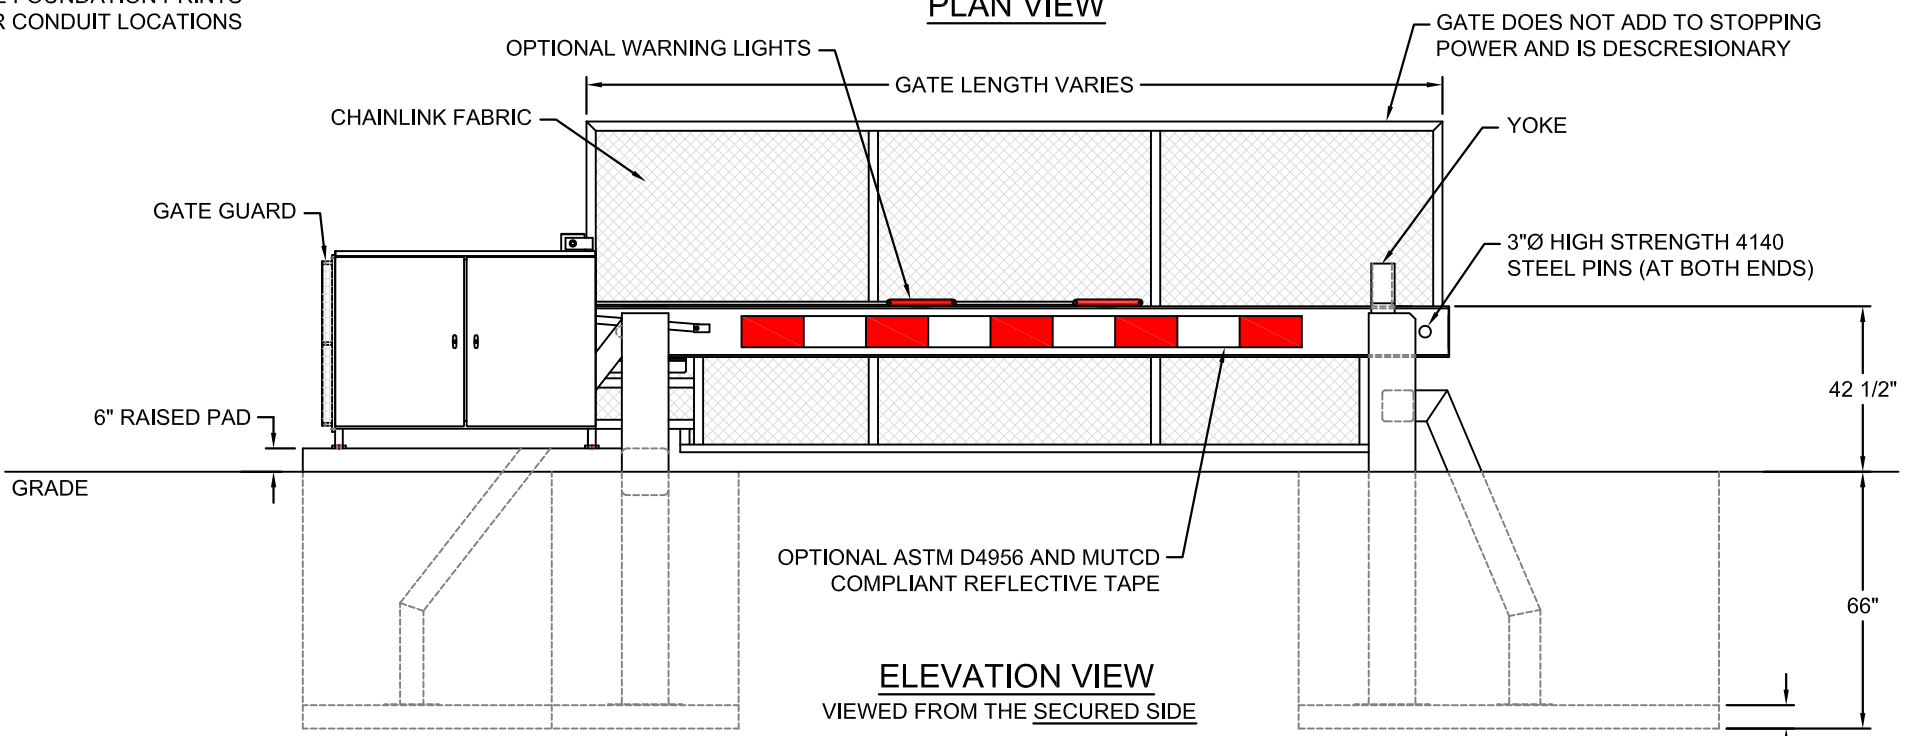

**ELEVATION VIEW**

VIEWED FROM THE SECURED SIDE

- NOTES:**
- 1) ALL OF OUR GATES ARE TYPICALLY DRAWN FROM THE PRIVATE SIDE, LOOKING OUT.
  - 2) LENGTH AND HEIGHT VARIES, CONSULT WITH AUTOGATE SALES FOR MORE INFORMATION.
  - 3) CONTOURS AND CURBS WILL REQUIRE CUSTOM DRAWINGS. (CONSULT WITH AUTOGATE).

**NOTICE**  
THE INFORMATION CONTAINED  
ON THIS DOCUMENT IS  
CONFIDENTIAL. ANY  
DISSEMINATION, UNAPPROVED  
DISCLOSURE OR COPYING OF  
THIS INFORMATION IS  
STRICTLY PROHIBITED

Date Dwn: 08/12/16  
Dwn. By: MKS  
Ckd. By: WAR



DO NOT SCALE				
Rev.:	Description:	Date:	Dwn. By:	Ckd. By:

UNLESS OTHERWISE SPECIFIED  
DIMENSIONS ARE IN INCHES  
ANGLES ± 1°  
XX ± 1/32, .XX ± .01, .XXX ± .005

Dwg.: M50 Shield, Chainlink  
Title: M50 Shield Crash Gate, LH Chainlink VPG