

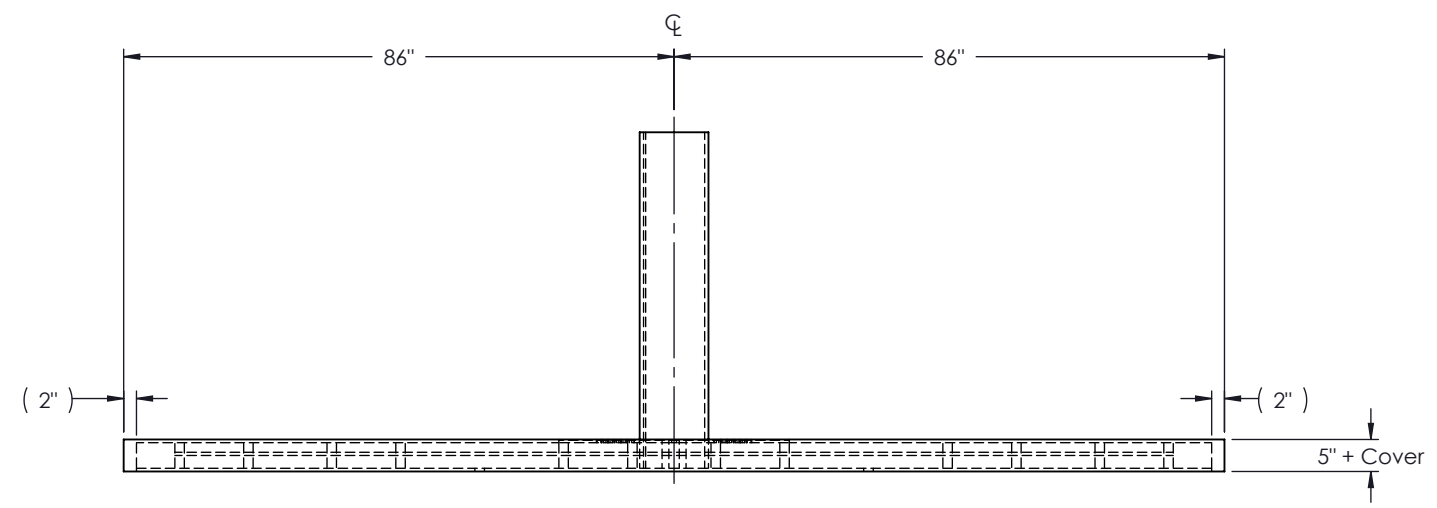


PLAN VIEW  
SCALE 1 : 30

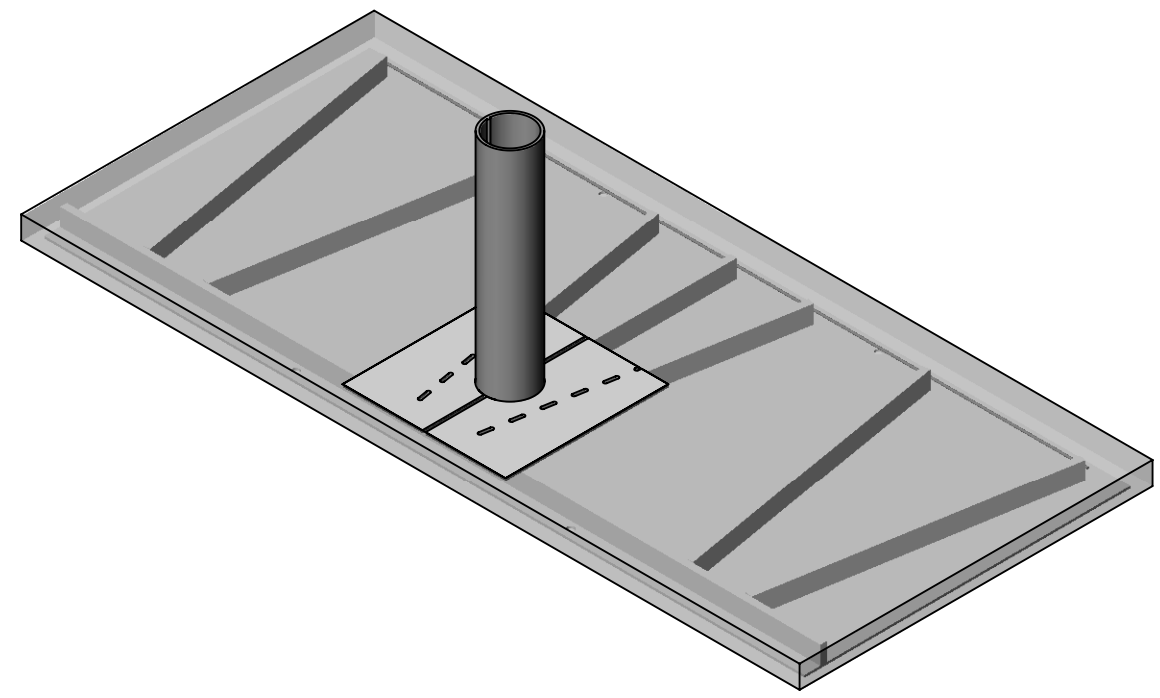


ELEVATION VIEW  
SCALE 1 : 30

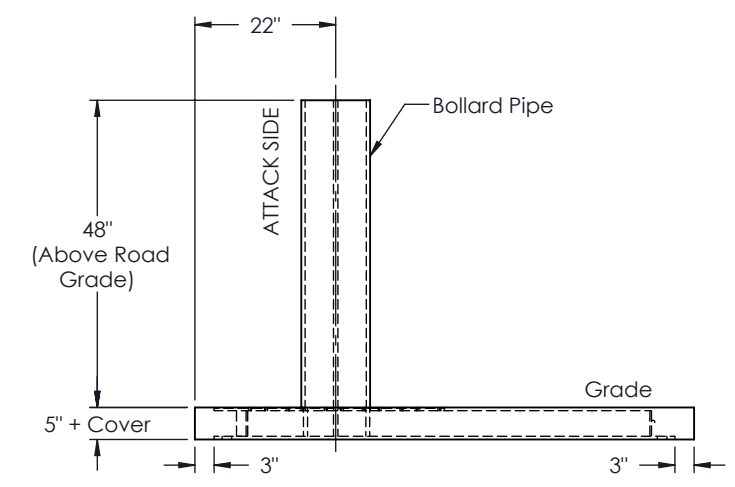

SIDE ELEVATION VIEW  
SCALE 1 : 30

**GENERAL NOTES**

1. For additional information contact Gibraltar at 1-800-495-8957.
2. All concrete shall be per specification; minimum 3500PSI.
3. Concrete to fill all voids between top and bottom plates.
4. No additional rebar required for this bollard design.
5. Bollard system shall have 2" clear cover around with top bollard plate flush with grade if no cover is specified.
6. The foundation dimensions shown represent the minimum.

PROPRIETARY AND CONFIDENTIAL THE INFORMATION CONTAINED IN THIS DRAWING IS THE SOLE PROPERTY OF GIBRALTAR. ANY REPRODUCTION IN PART OR AS A WHOLE WITHOUT THE WRITTEN PERMISSION OF GIBRALTAR IS PROHIBITED.					PRODUCT:  <b>G-1442</b>	SHEET DESCRIPTION:  <b>M40 P2 Ultra Shallow Bollard (Single, As-Tested Bollard)</b>
REV #	DESCRIPTION:	DRAWN BY:	APPD BY:	DATE:		PROJECT:
0	Approved for distribution	JP	JH	05/15/2020		Standard
					SCALE: Varies	SHEET: 1 OF 1 DWG # G-1442-1