
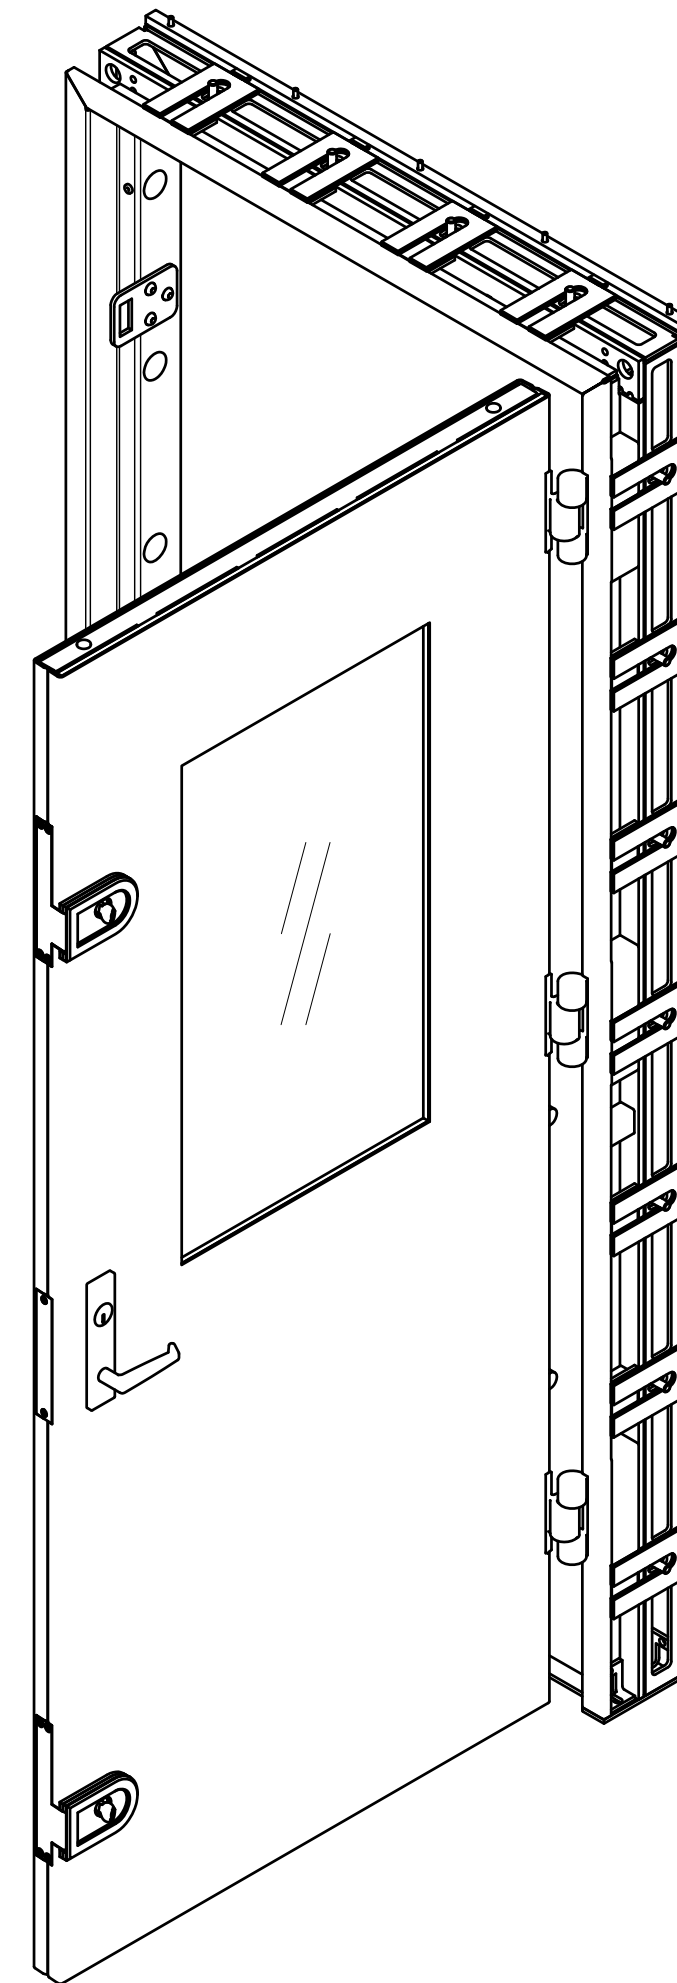


**HABERSHAM METAL PRODUCTS COMPANY - COMMERCIAL SECURITY - SUPPLEMENTAL TECH DATA SHEET**  
**15 MINUTE FORCED ENTRY / BALISTIC RESISTANT DOOR & FRAME**

Code Compliant Egress Clear Walk Through Dimension  
IBC 2012 Section 1008.1.1 and OBO Building Code Chapter 10

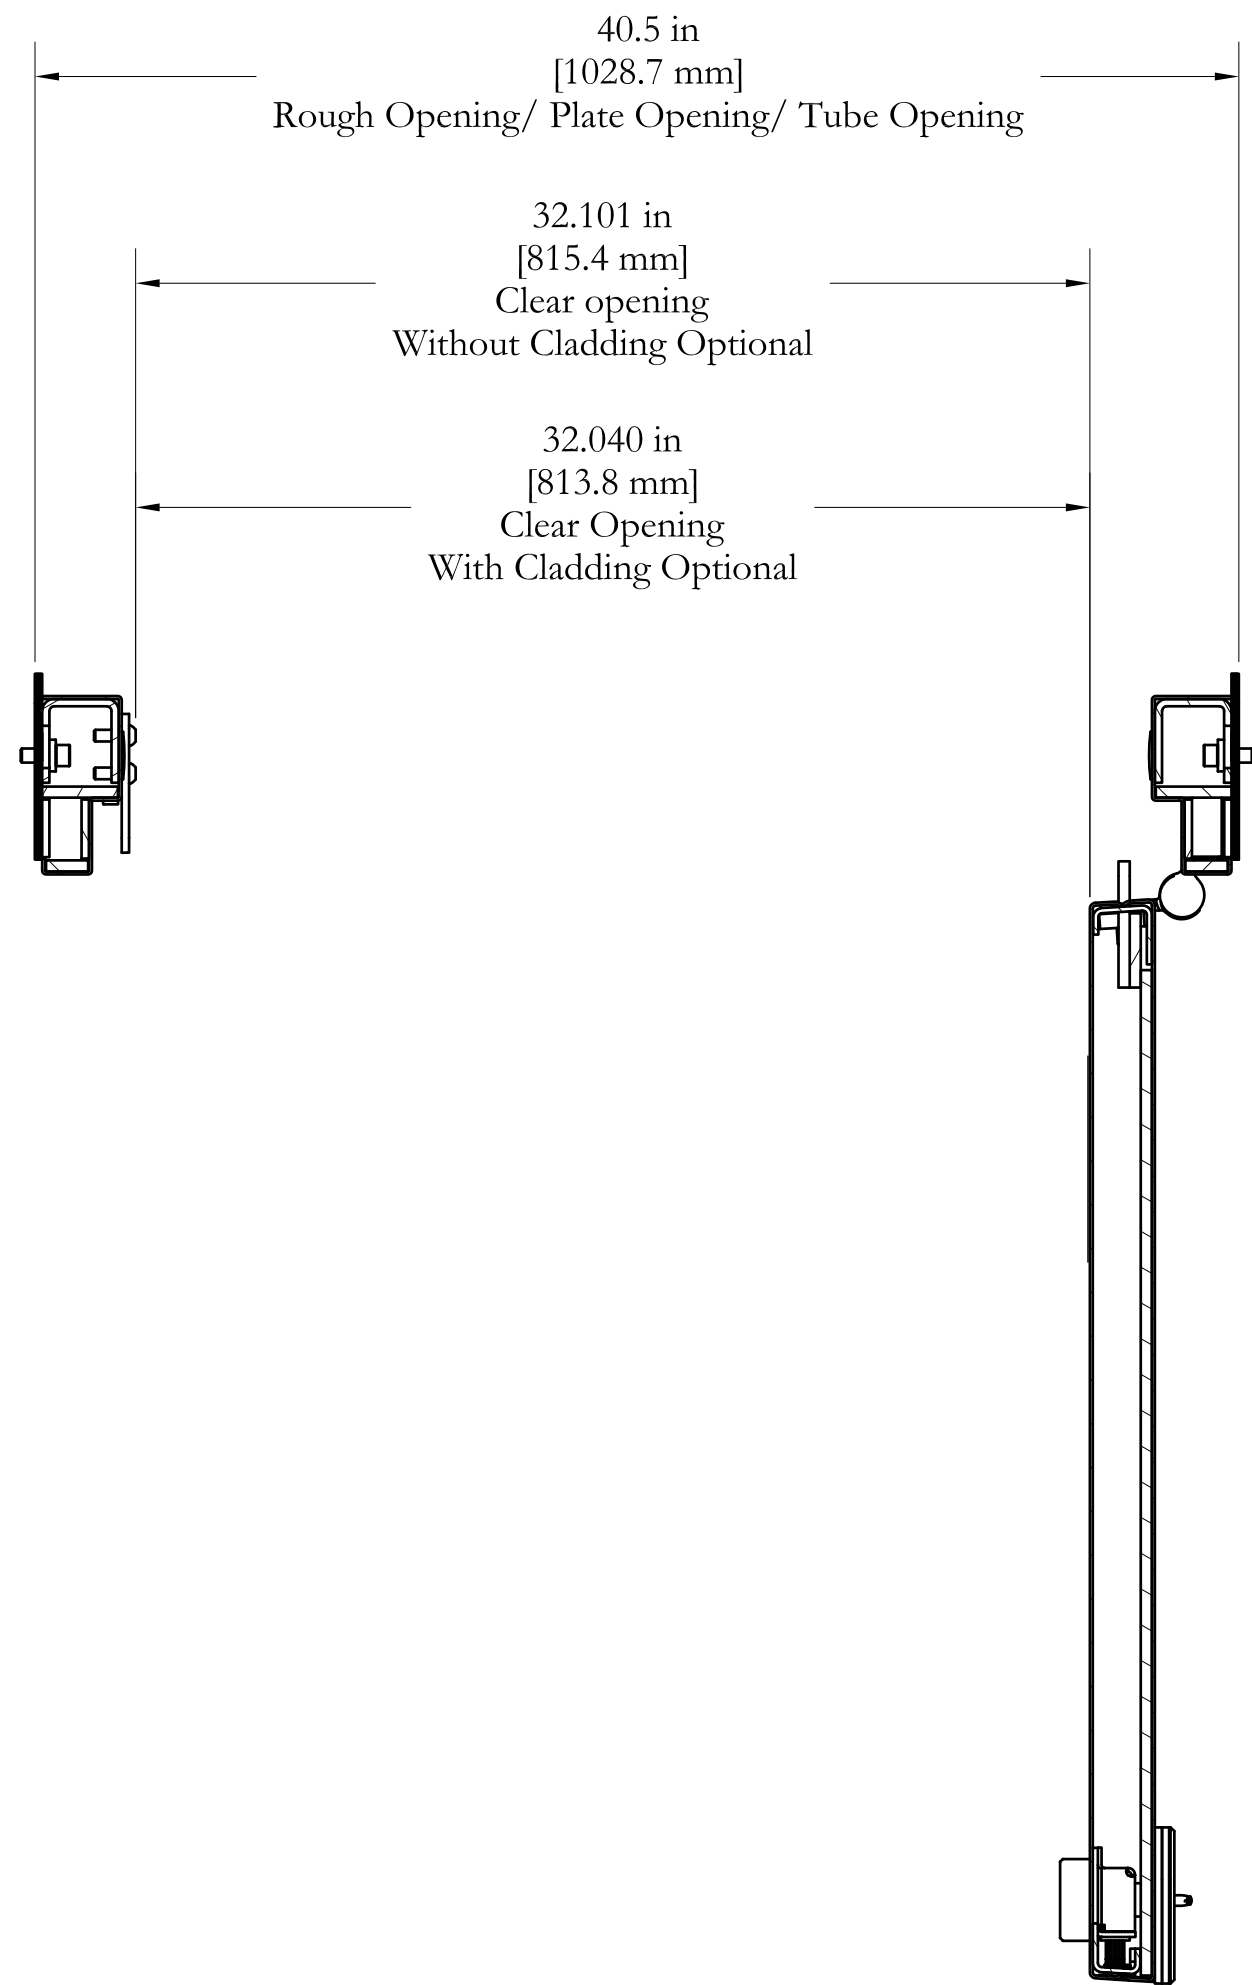

**BULLET PENETRATION**

When specified by the contract documents, test door assemblies for bullet penetration resistance in accordance with Level 4- 8 UL-752 (UL listing file BP4470), or SD-STD-01.01, Rev. G.

**FORCED ENTRY ATTACK TEST**

Door and frame and/or window assemblies tested in accordance with SD-STD-01.01, Revision G, Certification Standard for Forced Entry and Ballistic Resistance of Structural Systems.

HMPCO Model Number	Previous DOS Model Number	New DOS Model Number	DOS Code
HMP-FEBR-15OP-01D	GDO-15R-HMP-01B	GDO-15R-HMP-01D	2123
HMP-FEBR-155V-01D	GDT-15R-HMP-02E	GDT-15R-HMP-02H	1123

**FIRE RATINGS**

Fire ratings up to 3 Hour in accordance with UL9, UL 10c, NFPA 80. (UL listing Files R3904 R4446 R15281)  
 (Three Point FE Latching Hardware available for Fire Egress and Exits.)

<b>DESIGNED BY</b>	<b>DATE</b>	<b>DRAWN BY</b>	<b>DATE</b>	<b>JOB</b>	<b>Technical Data Sheet Commercial Security</b>	<b>HMP ELEVATION</b>
<b>PROPRIETARY AND CONFIDENTIAL</b>				<b>DATE</b>	<b>2-22-17</b>	<b>REV</b>
NOTICE: THIS DRAWING IS HABERSHAM METAL PRODUCTS COMPANY PROPERTY. IT CONTAINS TRADE SECRETS AND PROPRIETARY INFORMATION. IT IS TO BE USED ONLY FOR THE PROJECT AND SITE SPECIFICALLY IDENTIFIED HEREIN AND IS NOT TO BE REPRODUCED OR DIVULGED TO OTHER PARTIES WITHOUT WRITTEN CONSENT OF HABERSHAM METAL PRODUCTS COMPANY.						
<b>DRAWING NAME</b>				<b>RELEASE</b>	<b>SCALE</b>	<b>SHEET</b>
<b>15 MIN FE/BR OPENING - EGRESS COMPLIANCE</b>				<b>10-1-20</b>	<b>1/1</b>	
<b>MATERIAL</b>						

**Habersham Metal Products Co.**  
 264 Stapleton Road, Cornelia, GA 30531  
 Telephone: 706-778-2212 Fax: 706-778-2769

