


1 PLAN VIEW
REBAR, CONCRETE HATCH, AND COVERS REMOVED FOR CLARITY

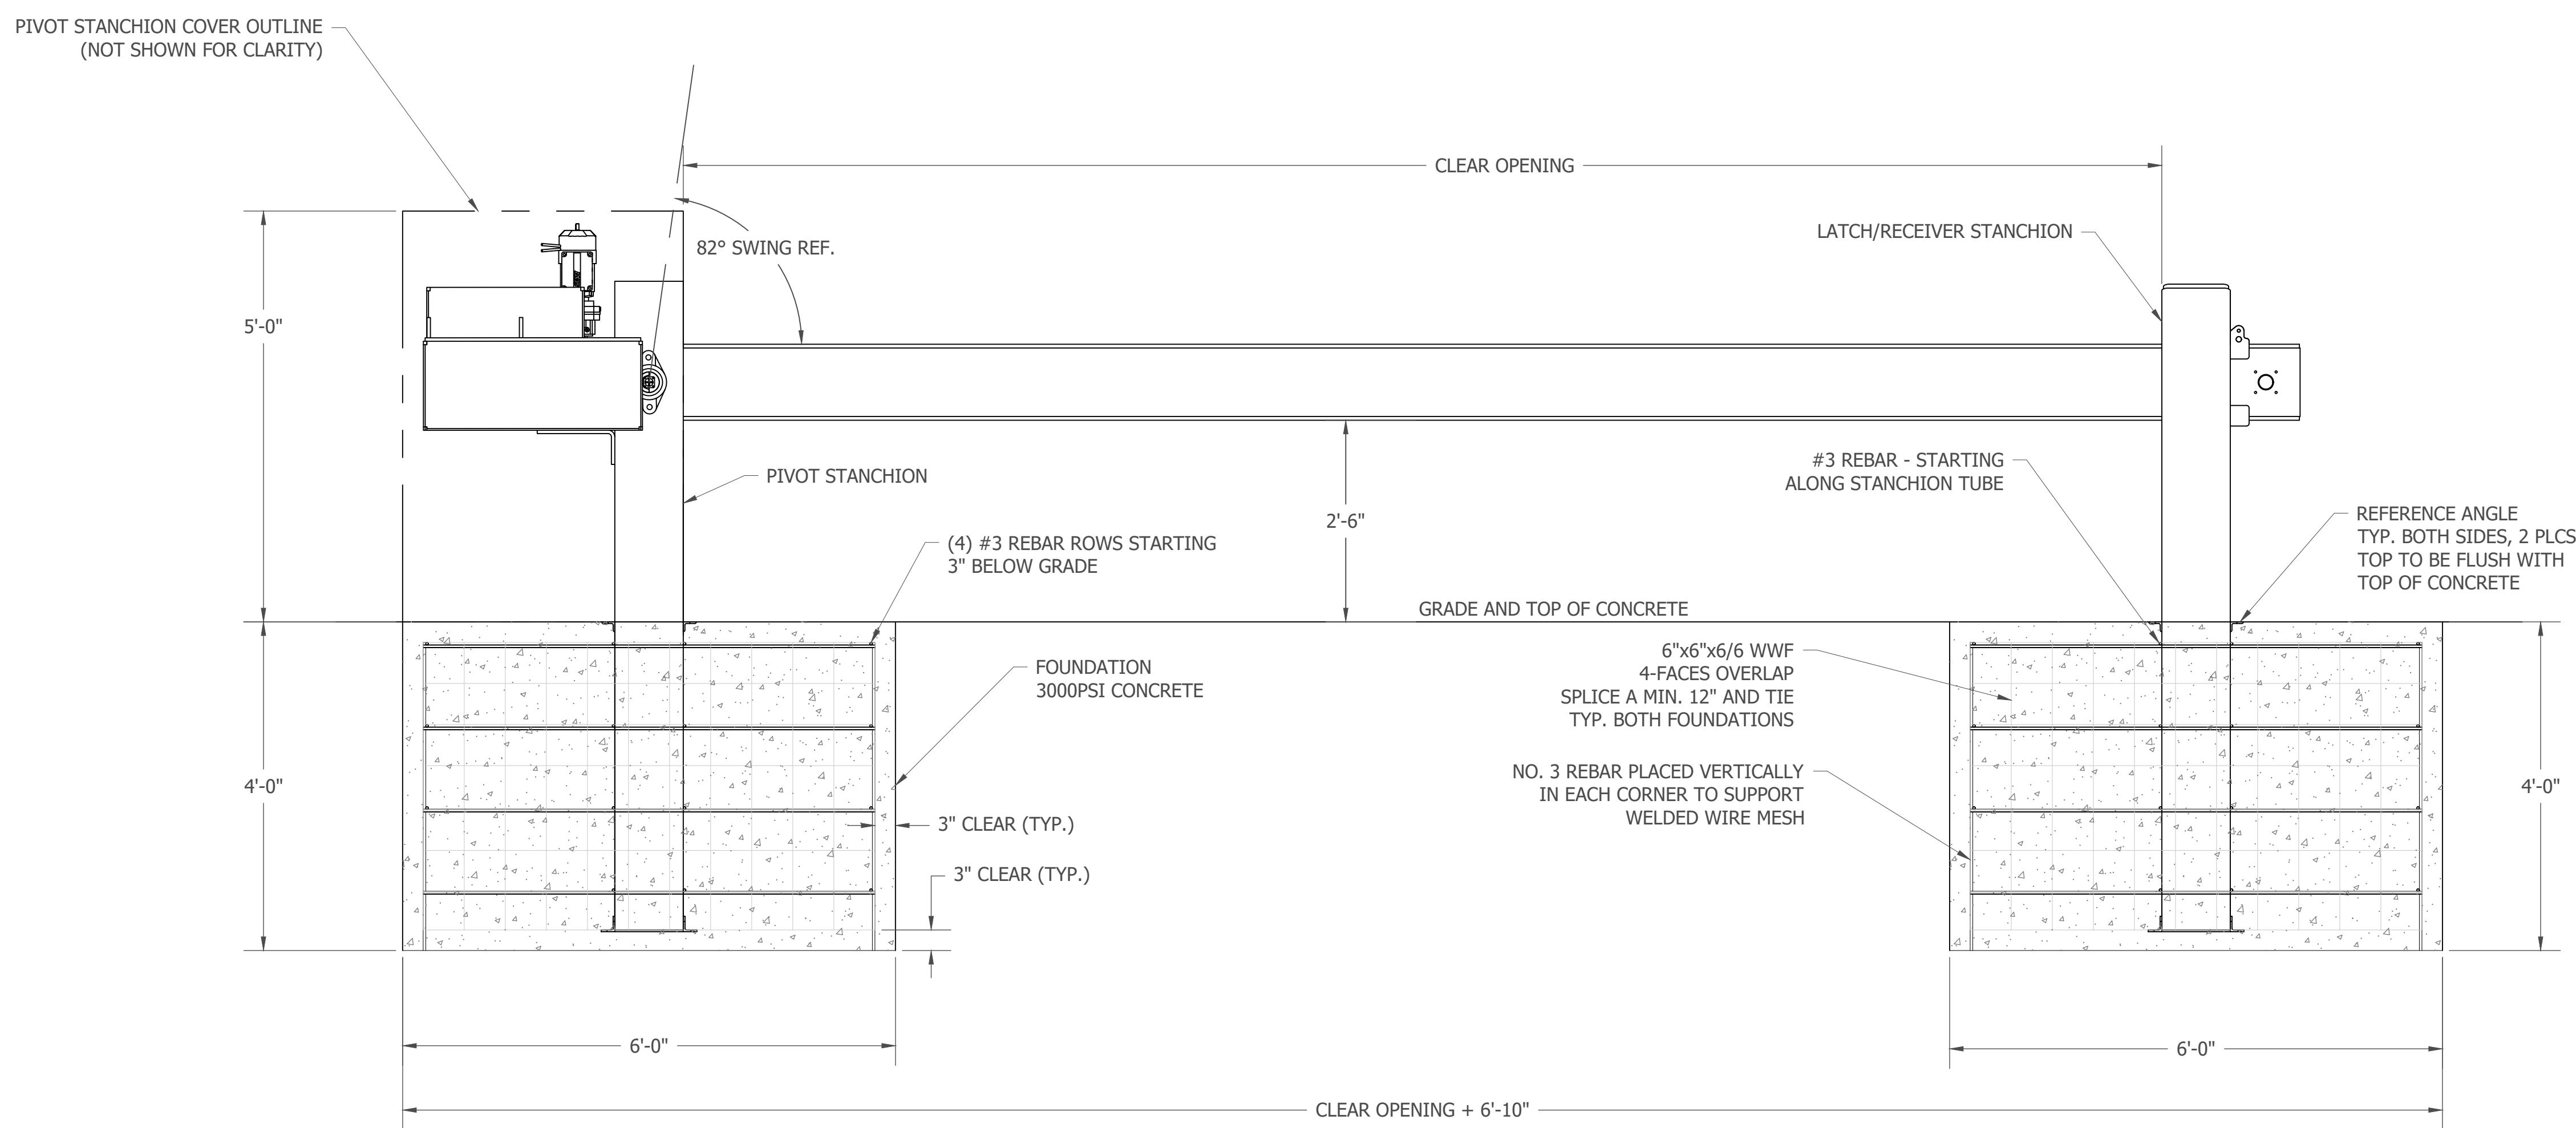

2 ELEVATION VIEW
Scale: NONE

ALL DIMENSIONS SUBJECT TO CHANGE

DATE	APPR.

MARK	DESCRIPTION	DATE	APPR.

DESIGNED BY:	DATE:	SOLICITATION NO.:
DWN BY:	ENG BY:	CONTRACT NO.:
SUBMITTED BY:	FILE NUMBER:	
PLOT SCALE:	FILE NAME:	
SIZE:	ANSI:	

PERIMETER SECURITY PARTNERS

 (615) 953-8872
 5600 Brentwood Blvd., Suite 100
 Brentwood, TN 37027

SATYR-12E
 18' CLEAR OPENING
 K12 CRASH BEAM - ELECTRIC
 GENERAL ARRANGEMENT

SHEET IDENTIFICATION
9000-E
SHEET 1 OF 1